



ASPHALT FOOTPATH

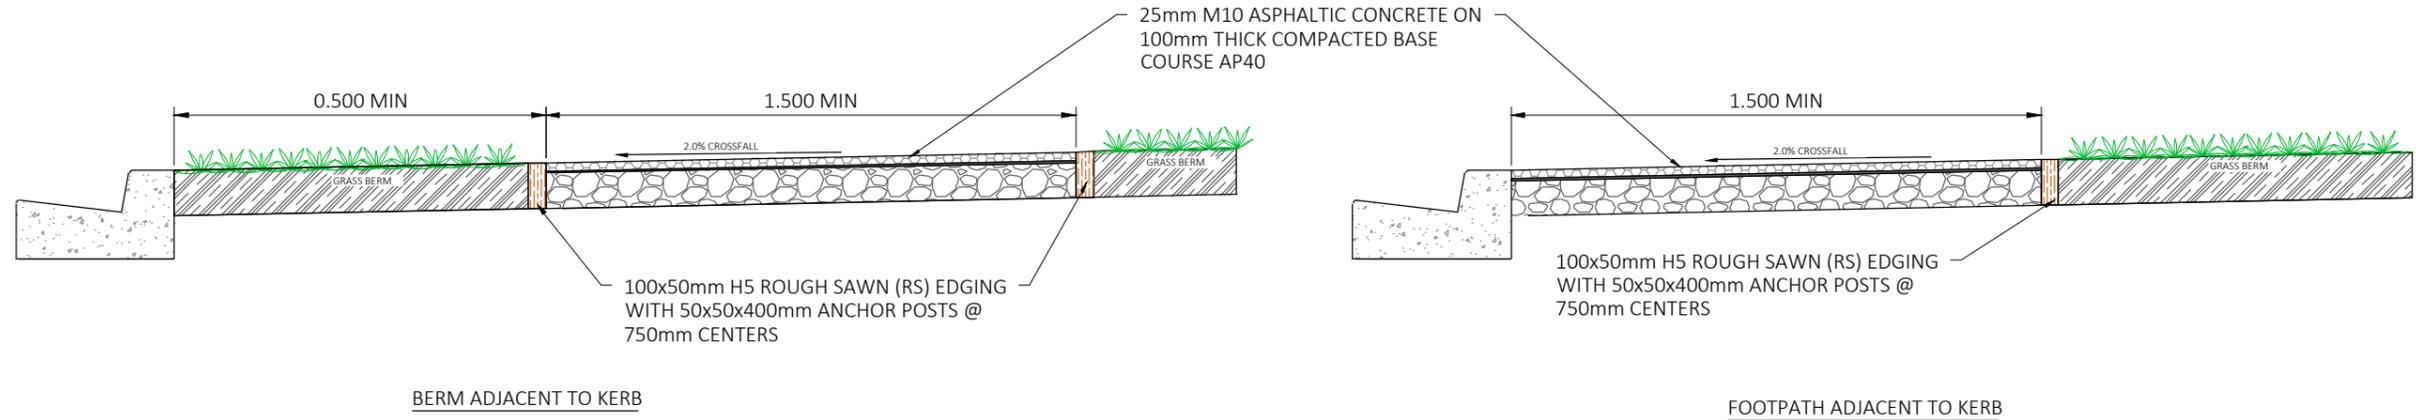

CONCRETE FOOTPATH

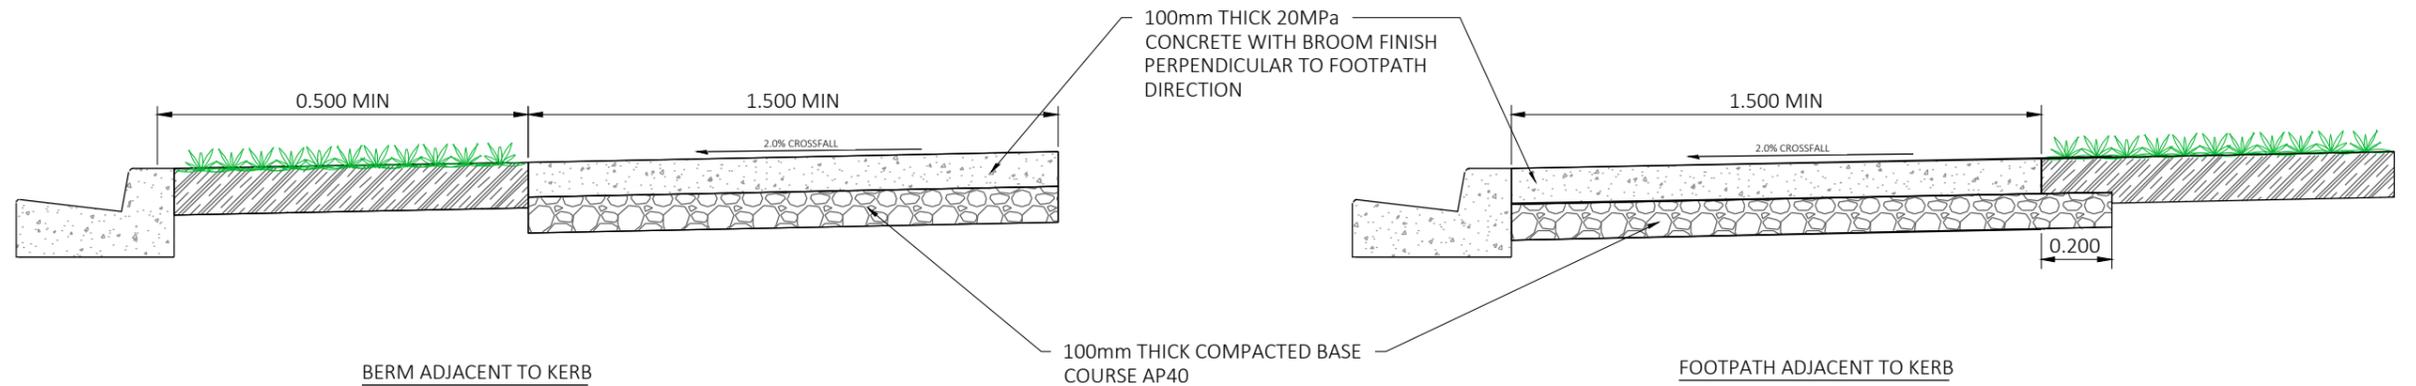

NOTES :

1. ALL DIMENSIONS ARE IN METRES
2. BASE COURSE THICKNESS DEPENDS ON THE SUB-GRADE STRENGTH.
3. FOOTPATH CROSS FALL NO GREATER THAN 3.0%.
4. EXPANSION JOINTS ON CONCRETE PAVEMENT SHALL BE CUT EVERY 3m.
5. COMPACTED SUB-BASE CLEGG HAMMER TESTED CIV VALUE > 25
6. COMPACTED BASE COURSE CLEGG HAMMER TESTED CIV VALUE > 35.
7. ALL FOOTPATH ALIGNMENTS, MATERIAL AND PAVEMENT DESIGN TO BE APPROVED BY COUNCIL ENGINEER.

CONTRACT :	URBAN DEVELOPMENT STANDARD DRAWINGS
PROJECT :	FOOTPATH
TITLE :	TYPICAL DETAILS

REV	DATE	ADDENDUM	DRAFTED	CHECKED	APPROVED

	NAME	DATE
SURVEYED		
DESIGNED	M.F, D.C	
DRAWN	M.F	
CHECKED	C.C, B.T	
APPROVED	J.W	

A3

APPROVED	
SCALE	AS SHOWN
SHEET #	SD20 - 004
DATE	NOV. 2020
PROJ. CODE	