


**CROSS SECTION**

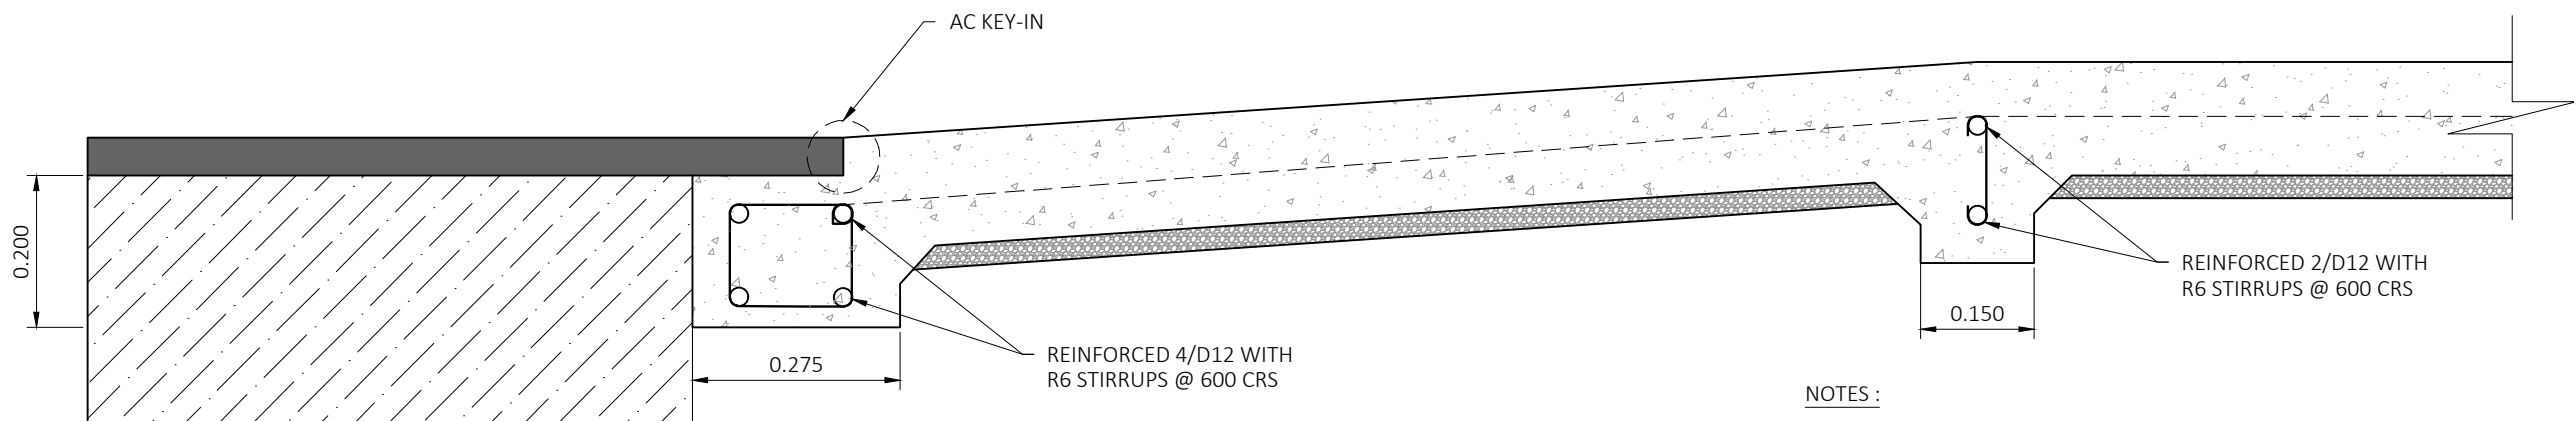

**DETAIL A**

**NOTES :**

1. ALL DIMENSIONS ARE IN METRES
2. EXISTING ROAD SURFACE TO BE RIPPED PRIOR TO PAVEMENT PLACEMENT.
3. SURFACE BASECOURSE TO BE TIGHT AND FREE OF VOIDS
4. WHERE EXISTING SUBGRADE IS UNSATISFACTORY, EXCAVATE AND REPLACE WITH SUITABLE MATERIAL.
5. SAND BEDDING TO BE NO 1 GRADE PROCESSED SAND
6. CONCRETE SURFACE TO HAVE A LIGHT BROOMED FINISH, AND MAY BE COLOURED UPON APPROVAL OF THE COUNCIL ENGINEER
7. COMPACTED BASE COURSE CLEGG HAMMER TESTED CIV VALUE > 35
8. ALTERNATIVE PROFILE AND/OR MATERIALS MAY BE USED WHERE APPROVED BY COUNCIL ENGINEER

CONTRACT :	URBAN DEVELOPMENT STANDARD DRAWINGS
PROJECT :	RAISED PLATFORM/CROSSING
TITLE :	TYPICAL DETAILS

REV	DATE	ADDENDUM	DRAFTED	CHECKED	APPROVED

	NAME	DATE
SURVEYED		
DESIGNED	M.F	
DRAWN	M.F	
CHECKED	C.C, B.T	
APPROVED	J.W	

**A3**

<b>APPROVED</b>	
SCALE	AS SHOWN
SHEET #	SD20 - 007
DATE	NOV. 2020
PROJ. CODE	