


**AC TRANSITION RAMP**

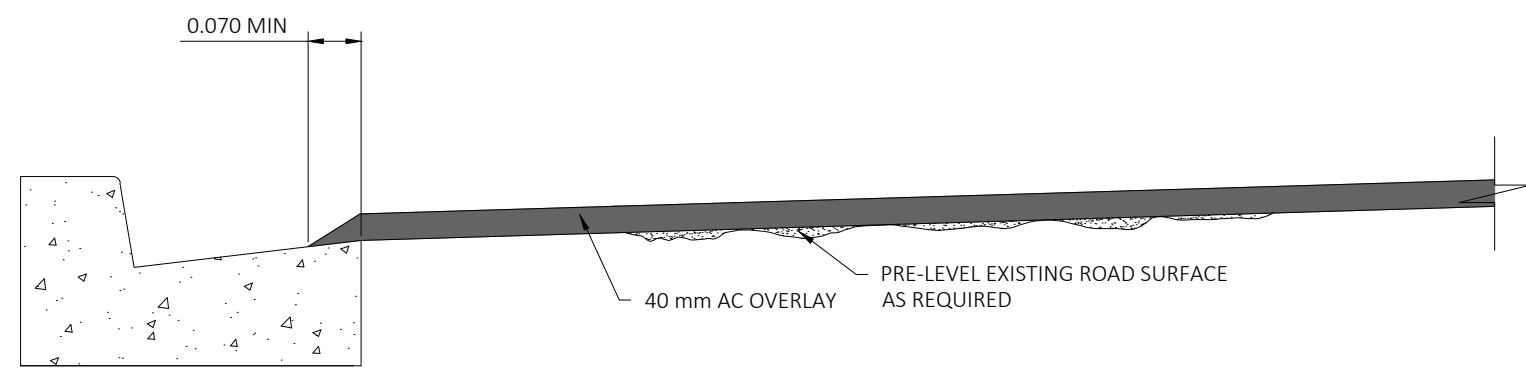

**AC OVERLAY EDGE DETAIL**

- NOTES :
1. ALL DIMENSIONS ARE IN METRES



CONTRACT :	URBAN DEVELOPMENT STANDARD DRAWINGS
PROJECT :	AC OVERLAY
TITLE :	TYPICAL DETAILS

REV	DATE	ADDENDUM	DRAFTED	CHECKED	APPROVED

	NAME	DATE
SURVEYED		
DESIGNED	M.F	
DRAWN	M.F	
CHECKED	C.C, B.T	
APPROVED	J.W	

**A3**

<b>APPROVED</b>	
SCALE	AS SHOWN
SHEET #	SD20 - 011
DATE	NOV. 2020
PROJ. CODE	

05/11/2020 9:22

GRAPHIC SCALES

ORIGINAL SHEET SIZE [ISO A3]