




PLAN FOR STANDARD HUMPS PROFILE

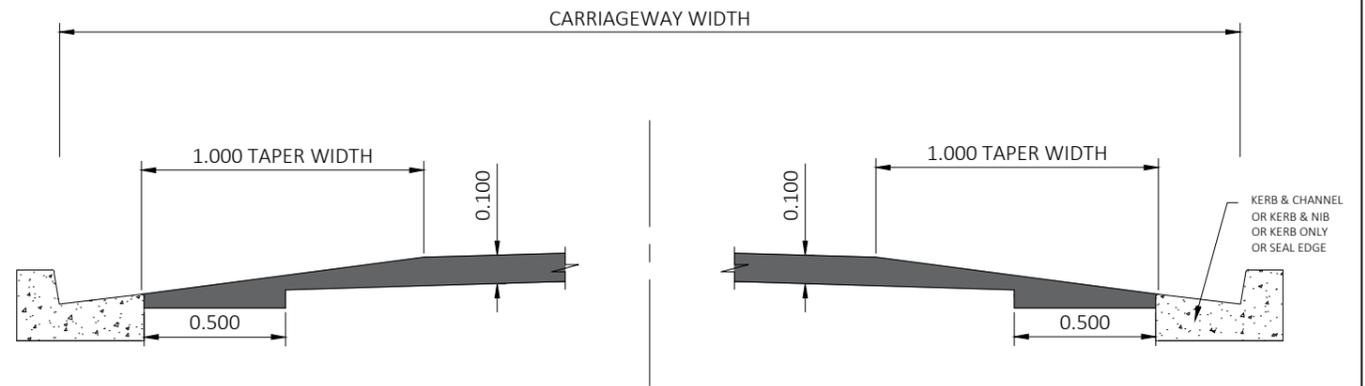

SECTION B'-B'

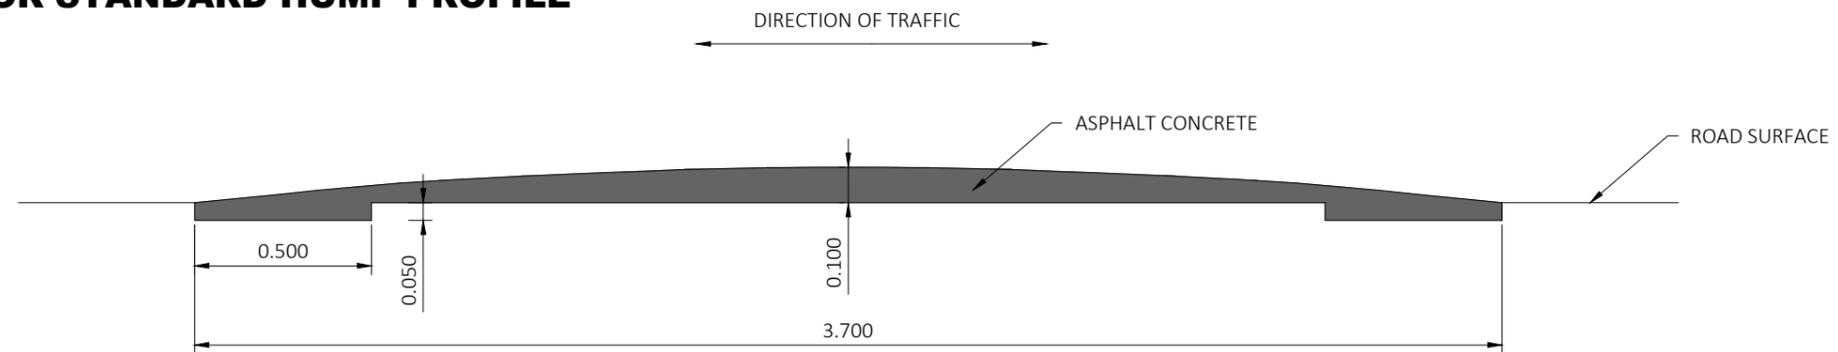

**SECTION A'-A'
SETTING OUT PROFILE**

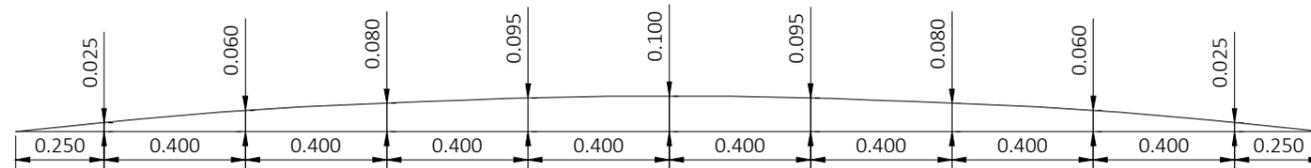

NOTES :

1. ALL SPEED HUMPS LOCATIONS TO BE AGREED AND APPROVED BY COUNCIL ENGINEER.
2. ADVISORY SPEED LIMIT TO BE AGREED AND APPROVED BY COUNCIL ENGINEER.
3. REFER TO MOTSAM FOR ALL SIGNS AND ROAD MARKING LAYOUT.
4. ALL DIMENSIONS ARE IN METRES
5. ALTERNATIVE PROFILE AND/OR MATERIALS MAY BE USED WHERE APPROVED BY COUNCIL ENGINEER

CONTRACT :	URBAN DEVELOPMENT STANDARD DRAWINGS
PROJECT :	HUMPS
TITLE :	TYPICAL DETAILS

REV	DATE	ADDENDUM	DRAFTED	CHECKED	APPROVED

	NAME	DATE
SURVEYED		
DESIGNED	M.F	
DRAWN	M.F	
CHECKED	C.C, B.T	
APPROVED	J.W	

A3

APPROVED	
SCALE	AS SHOWN
SHEET #	SD20 - 012
DATE	NOV. 2020
PROJ. CODE	